



FDOT


Typical Section Comparison

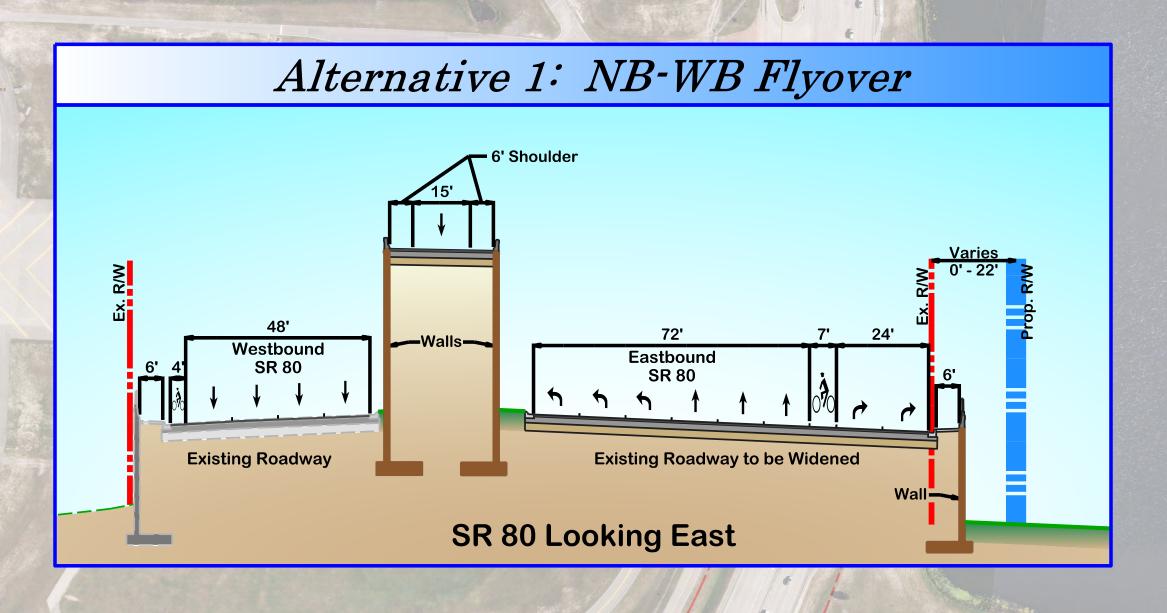


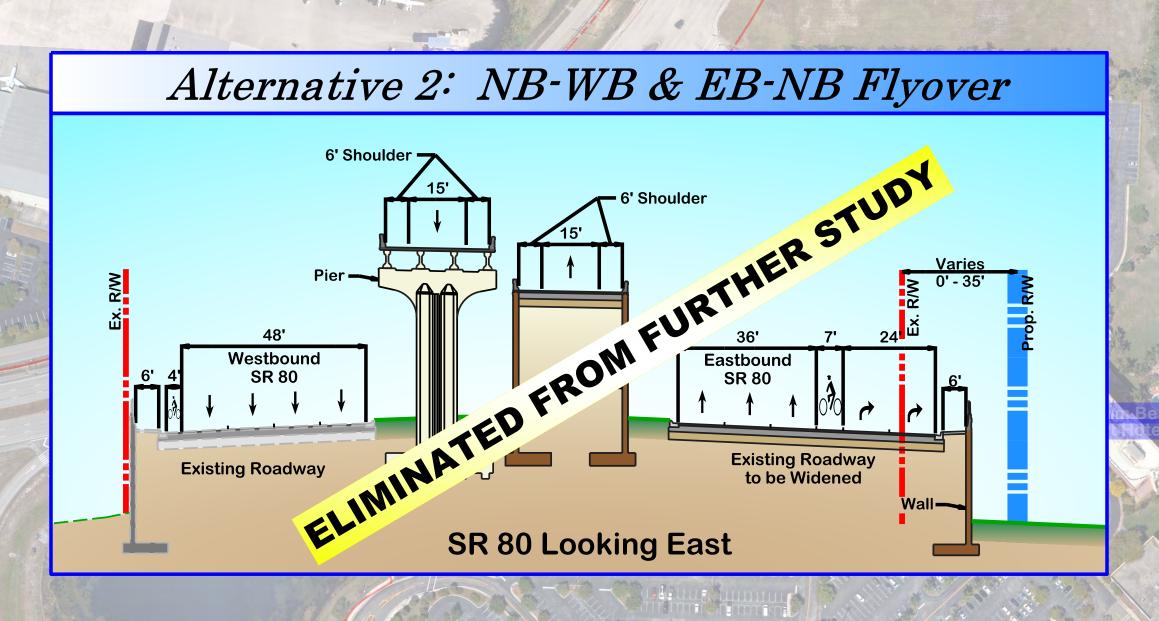

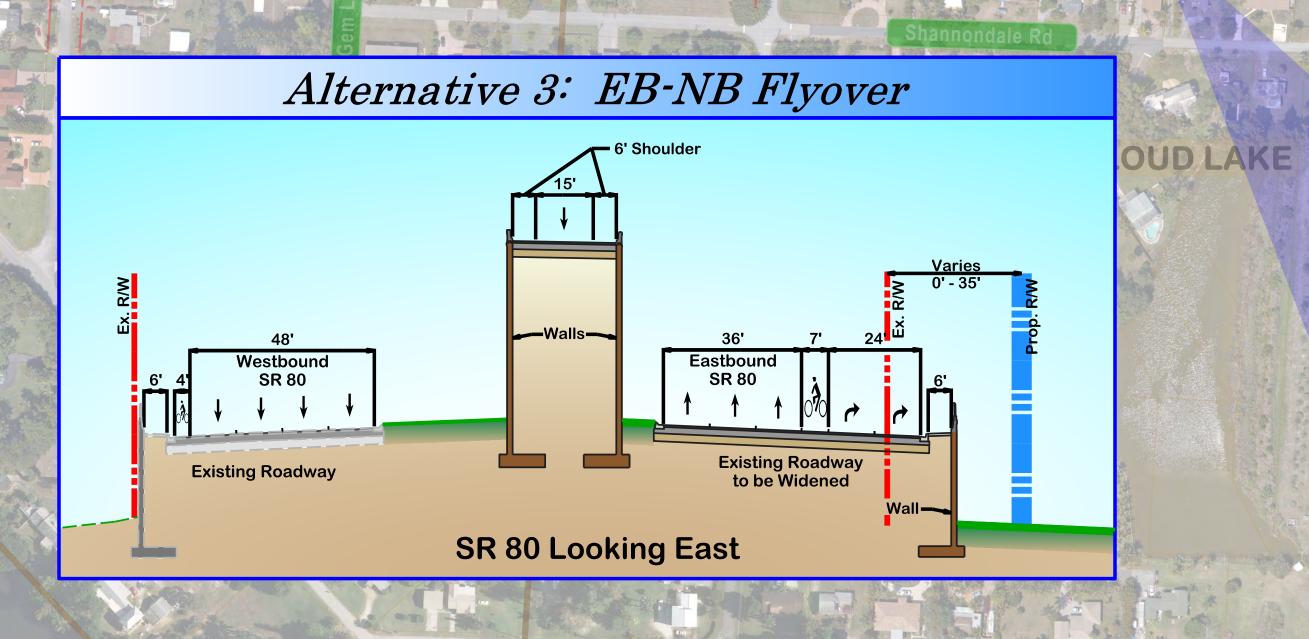

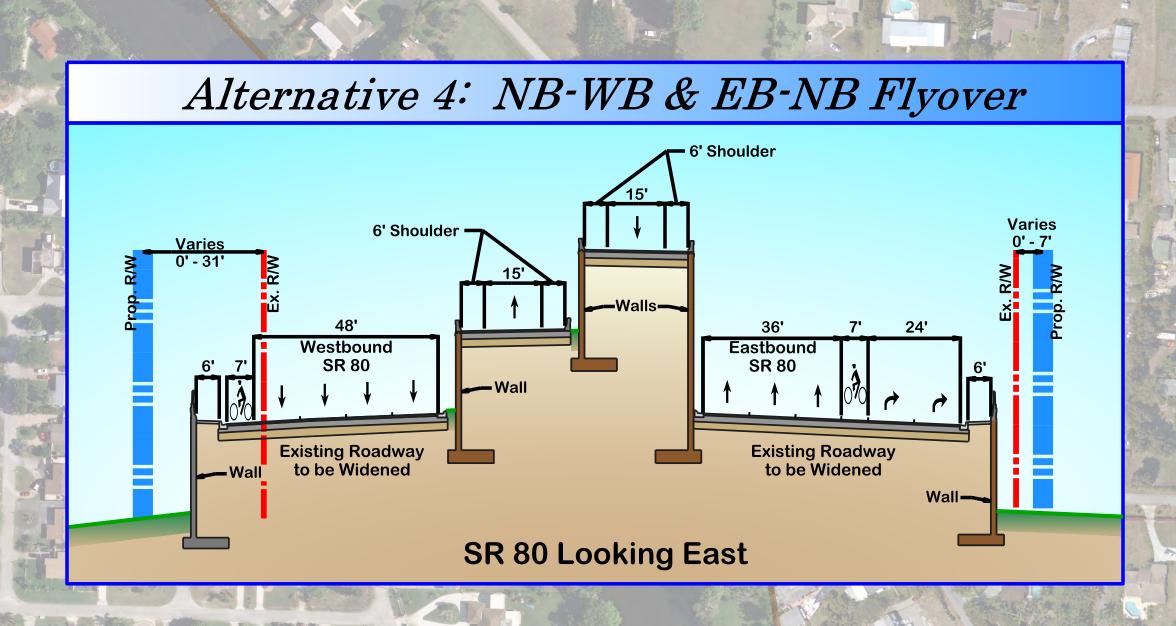

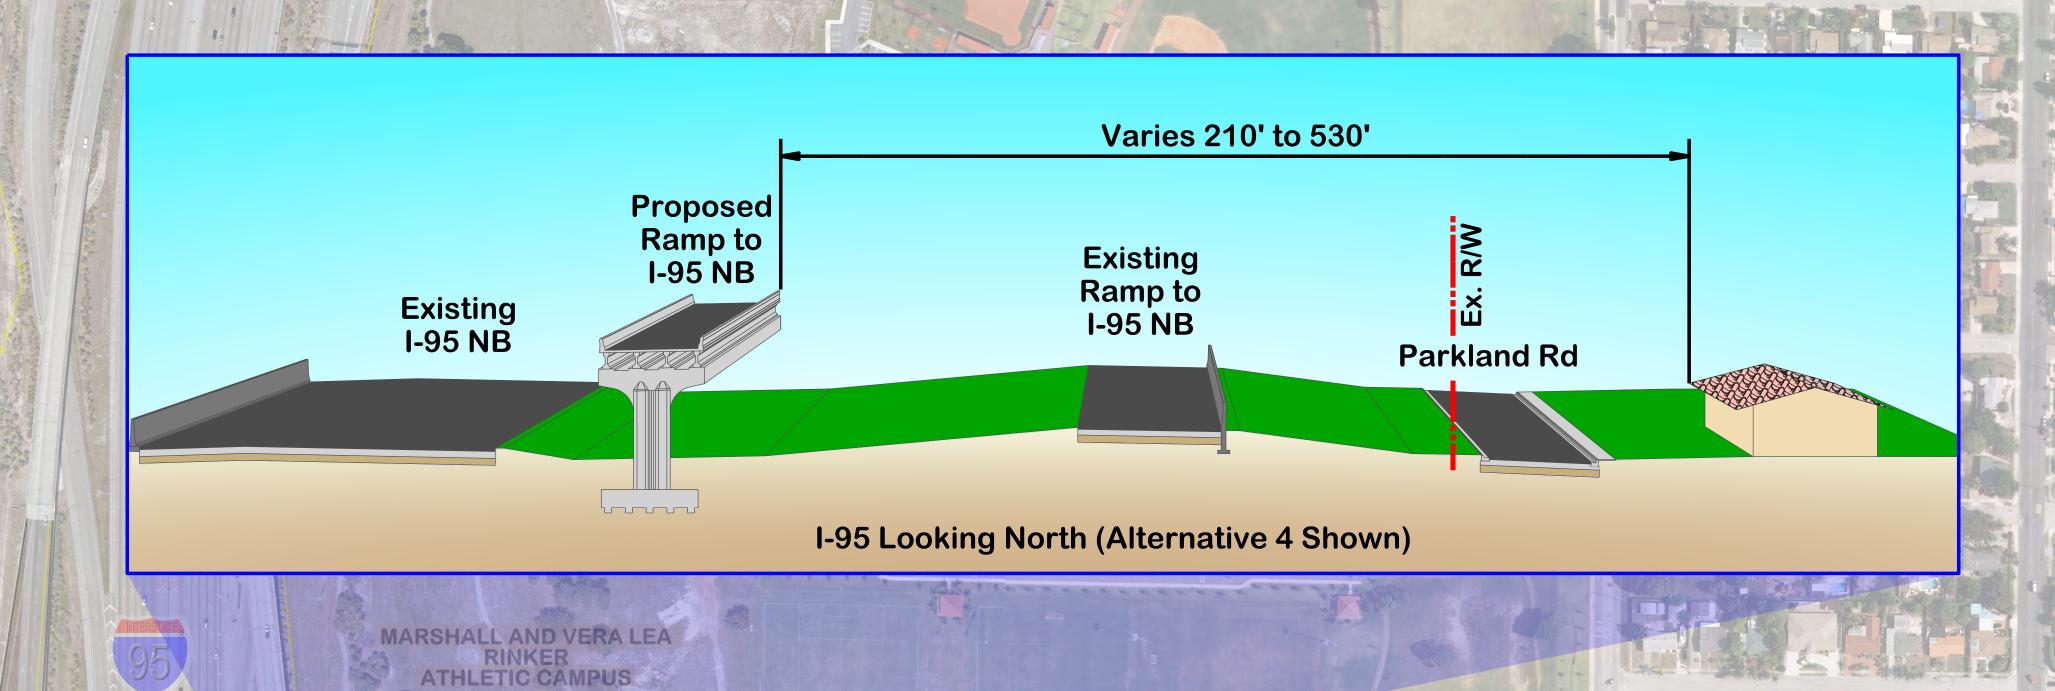

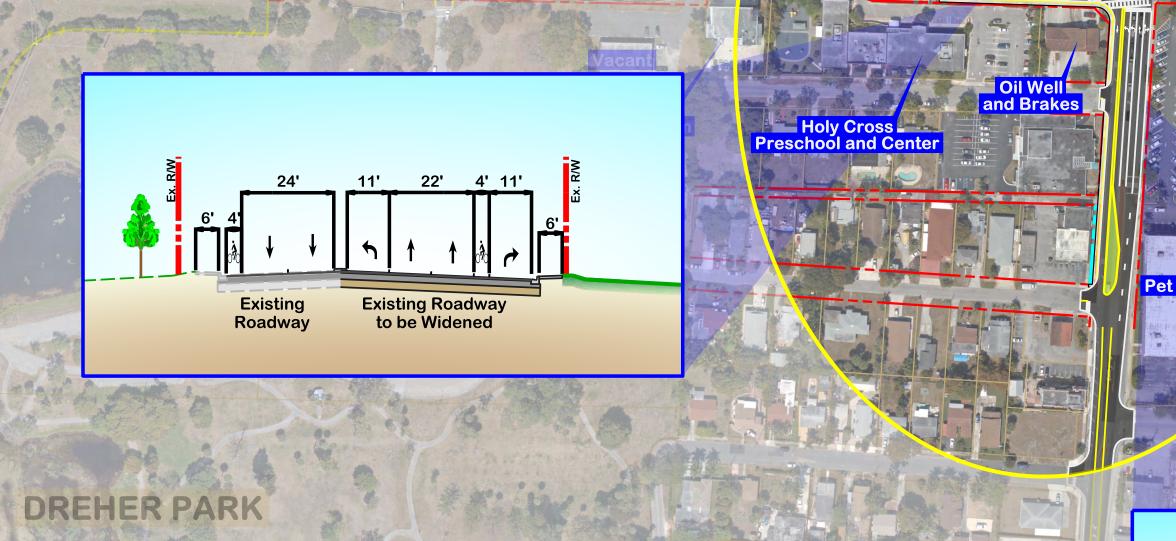

Existing Roadway to be Widened

