



# FDOT *Alternative 2: NB-WB & EB-NB Flyover*

**ELIMINATED FROM FURTHER STUDY**

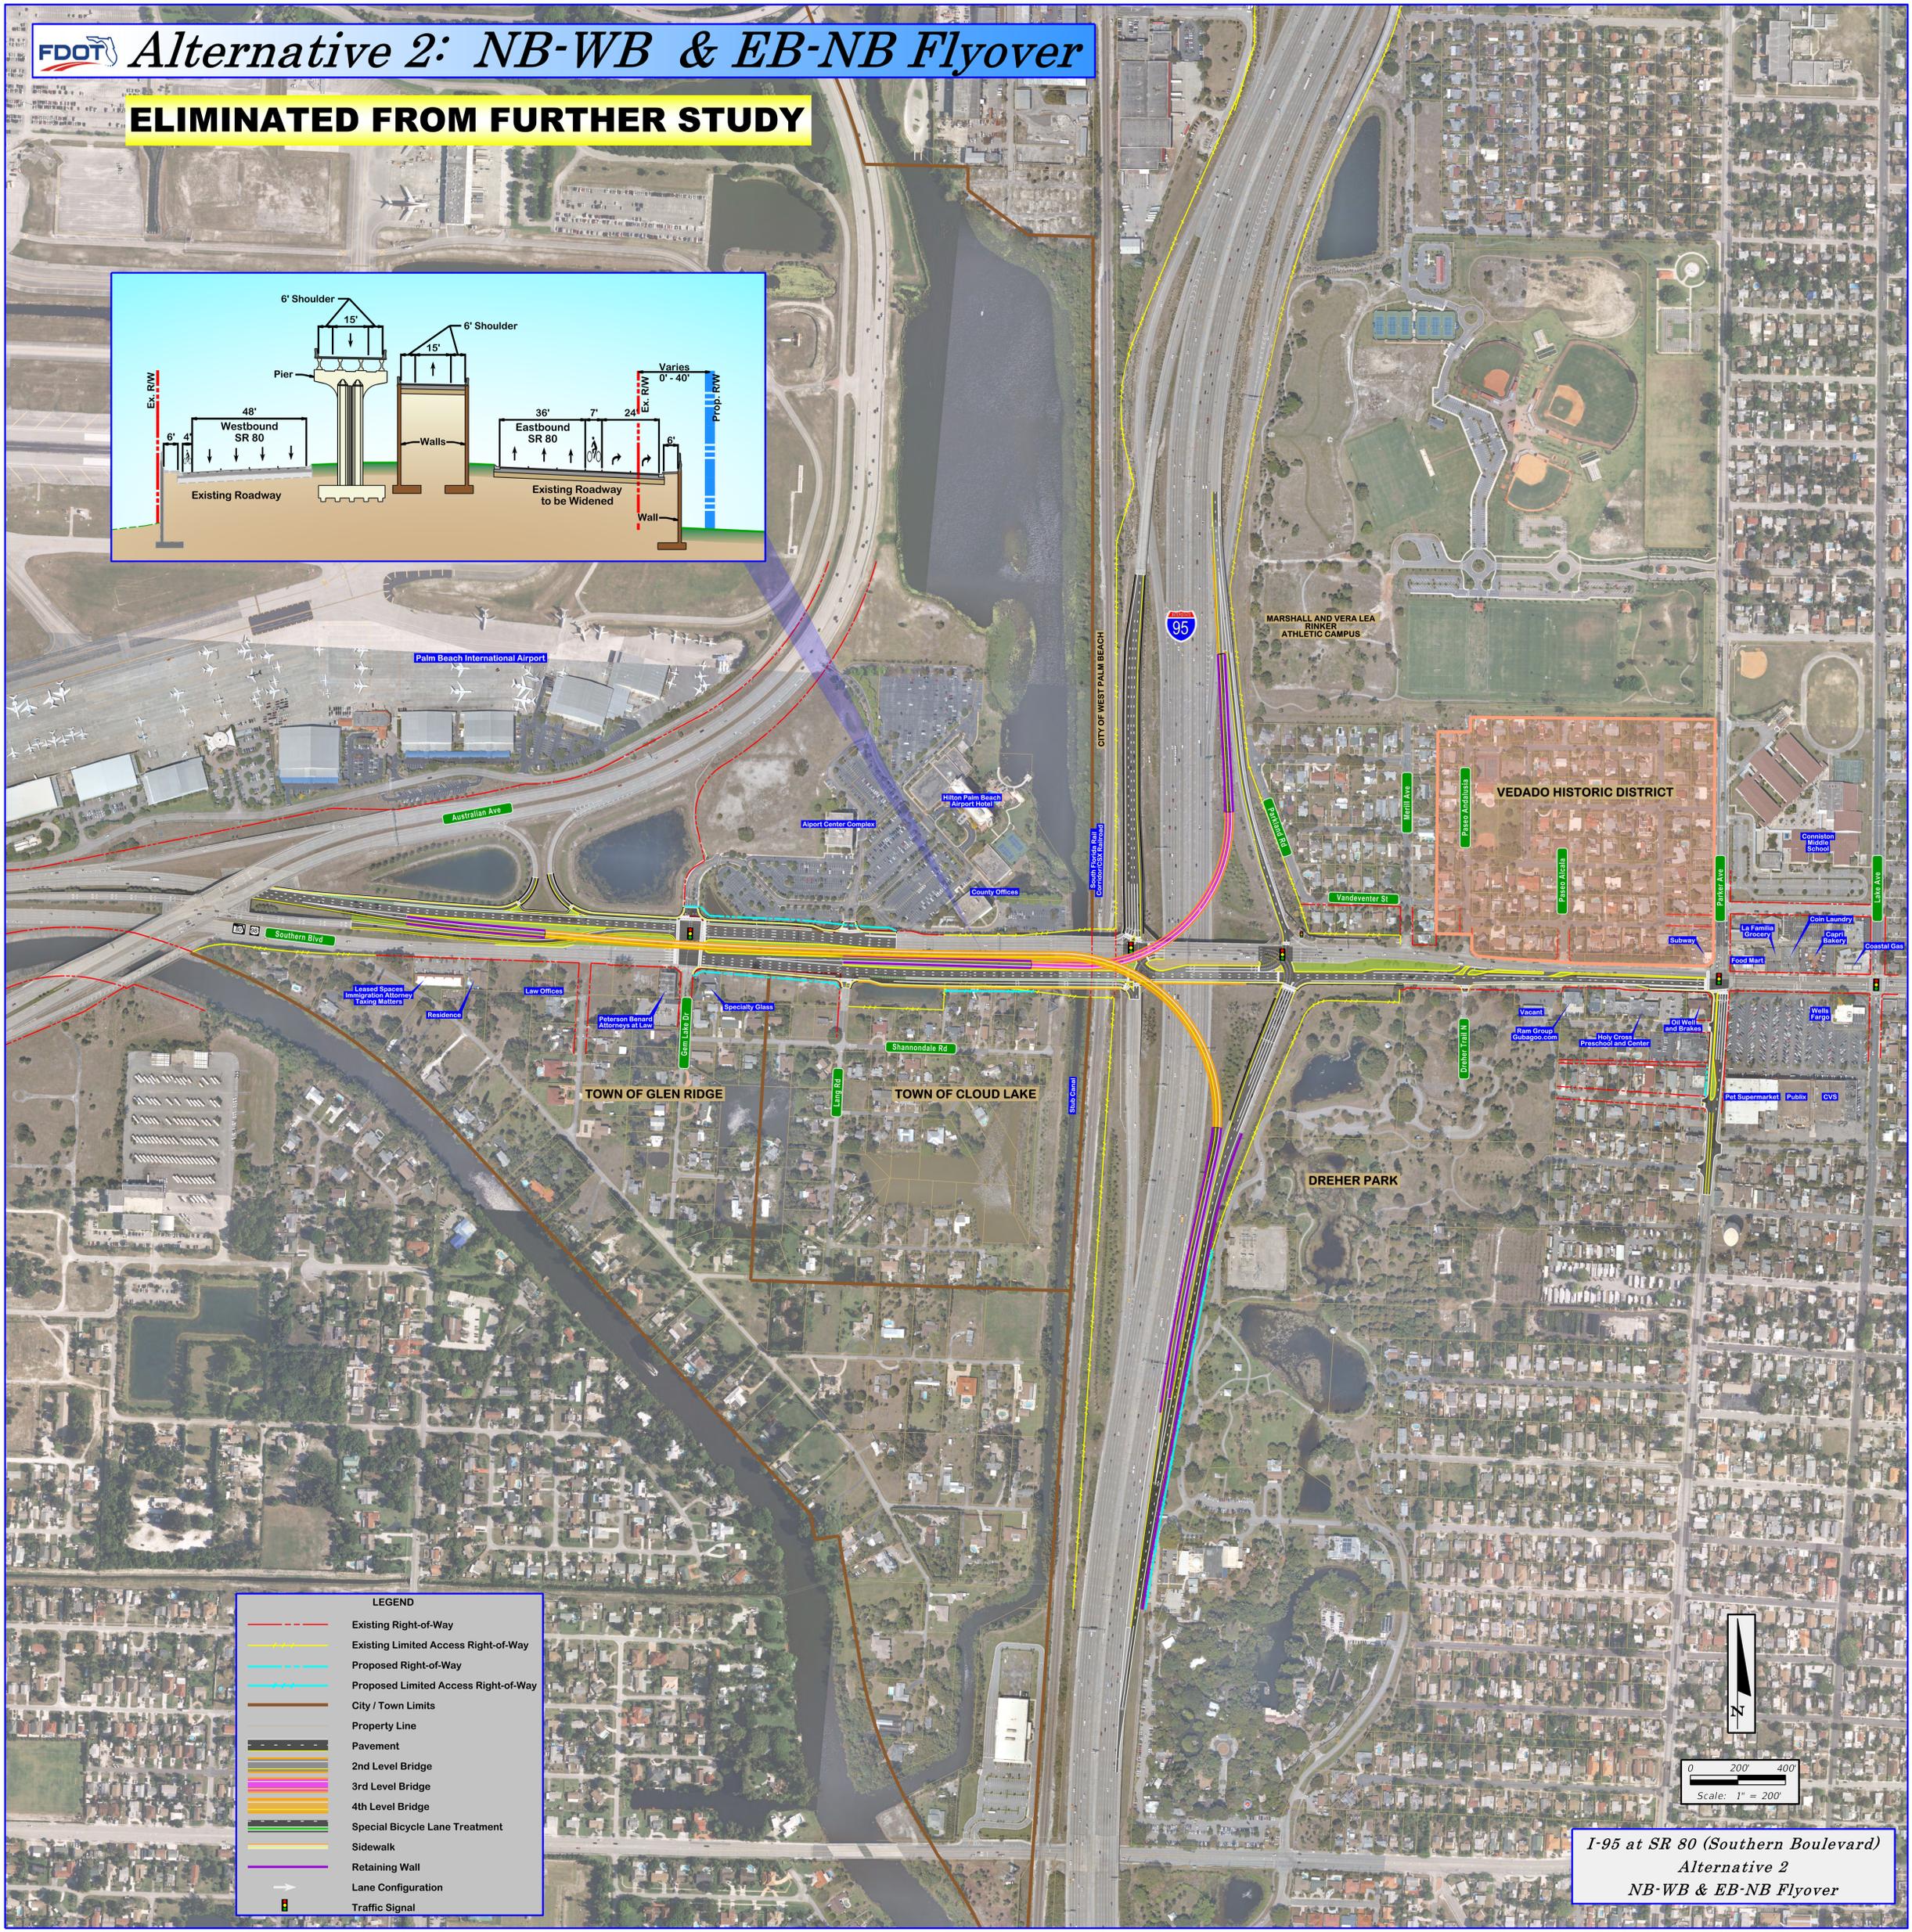

LEGEND	
	Existing Right-of-Way
	Existing Limited Access Right-of-Way
	Proposed Right-of-Way
	Proposed Limited Access Right-of-Way
	City / Town Limits
	Property Line
	Pavement
	2nd Level Bridge
	3rd Level Bridge
	4th Level Bridge
	Special Bicycle Lane Treatment
	Sidewalk
	Retaining Wall
	Lane Configuration
	Traffic Signal

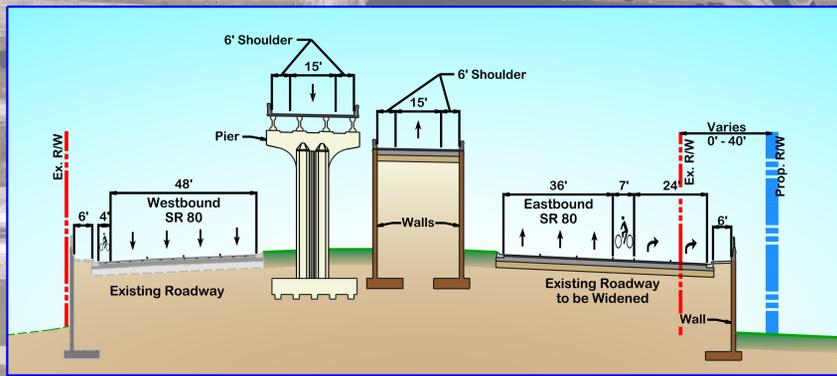

*I-95 at SR 80 (Southern Boulevard)  
Alternative 2  
NB-WB & EB-NB Flyover*