


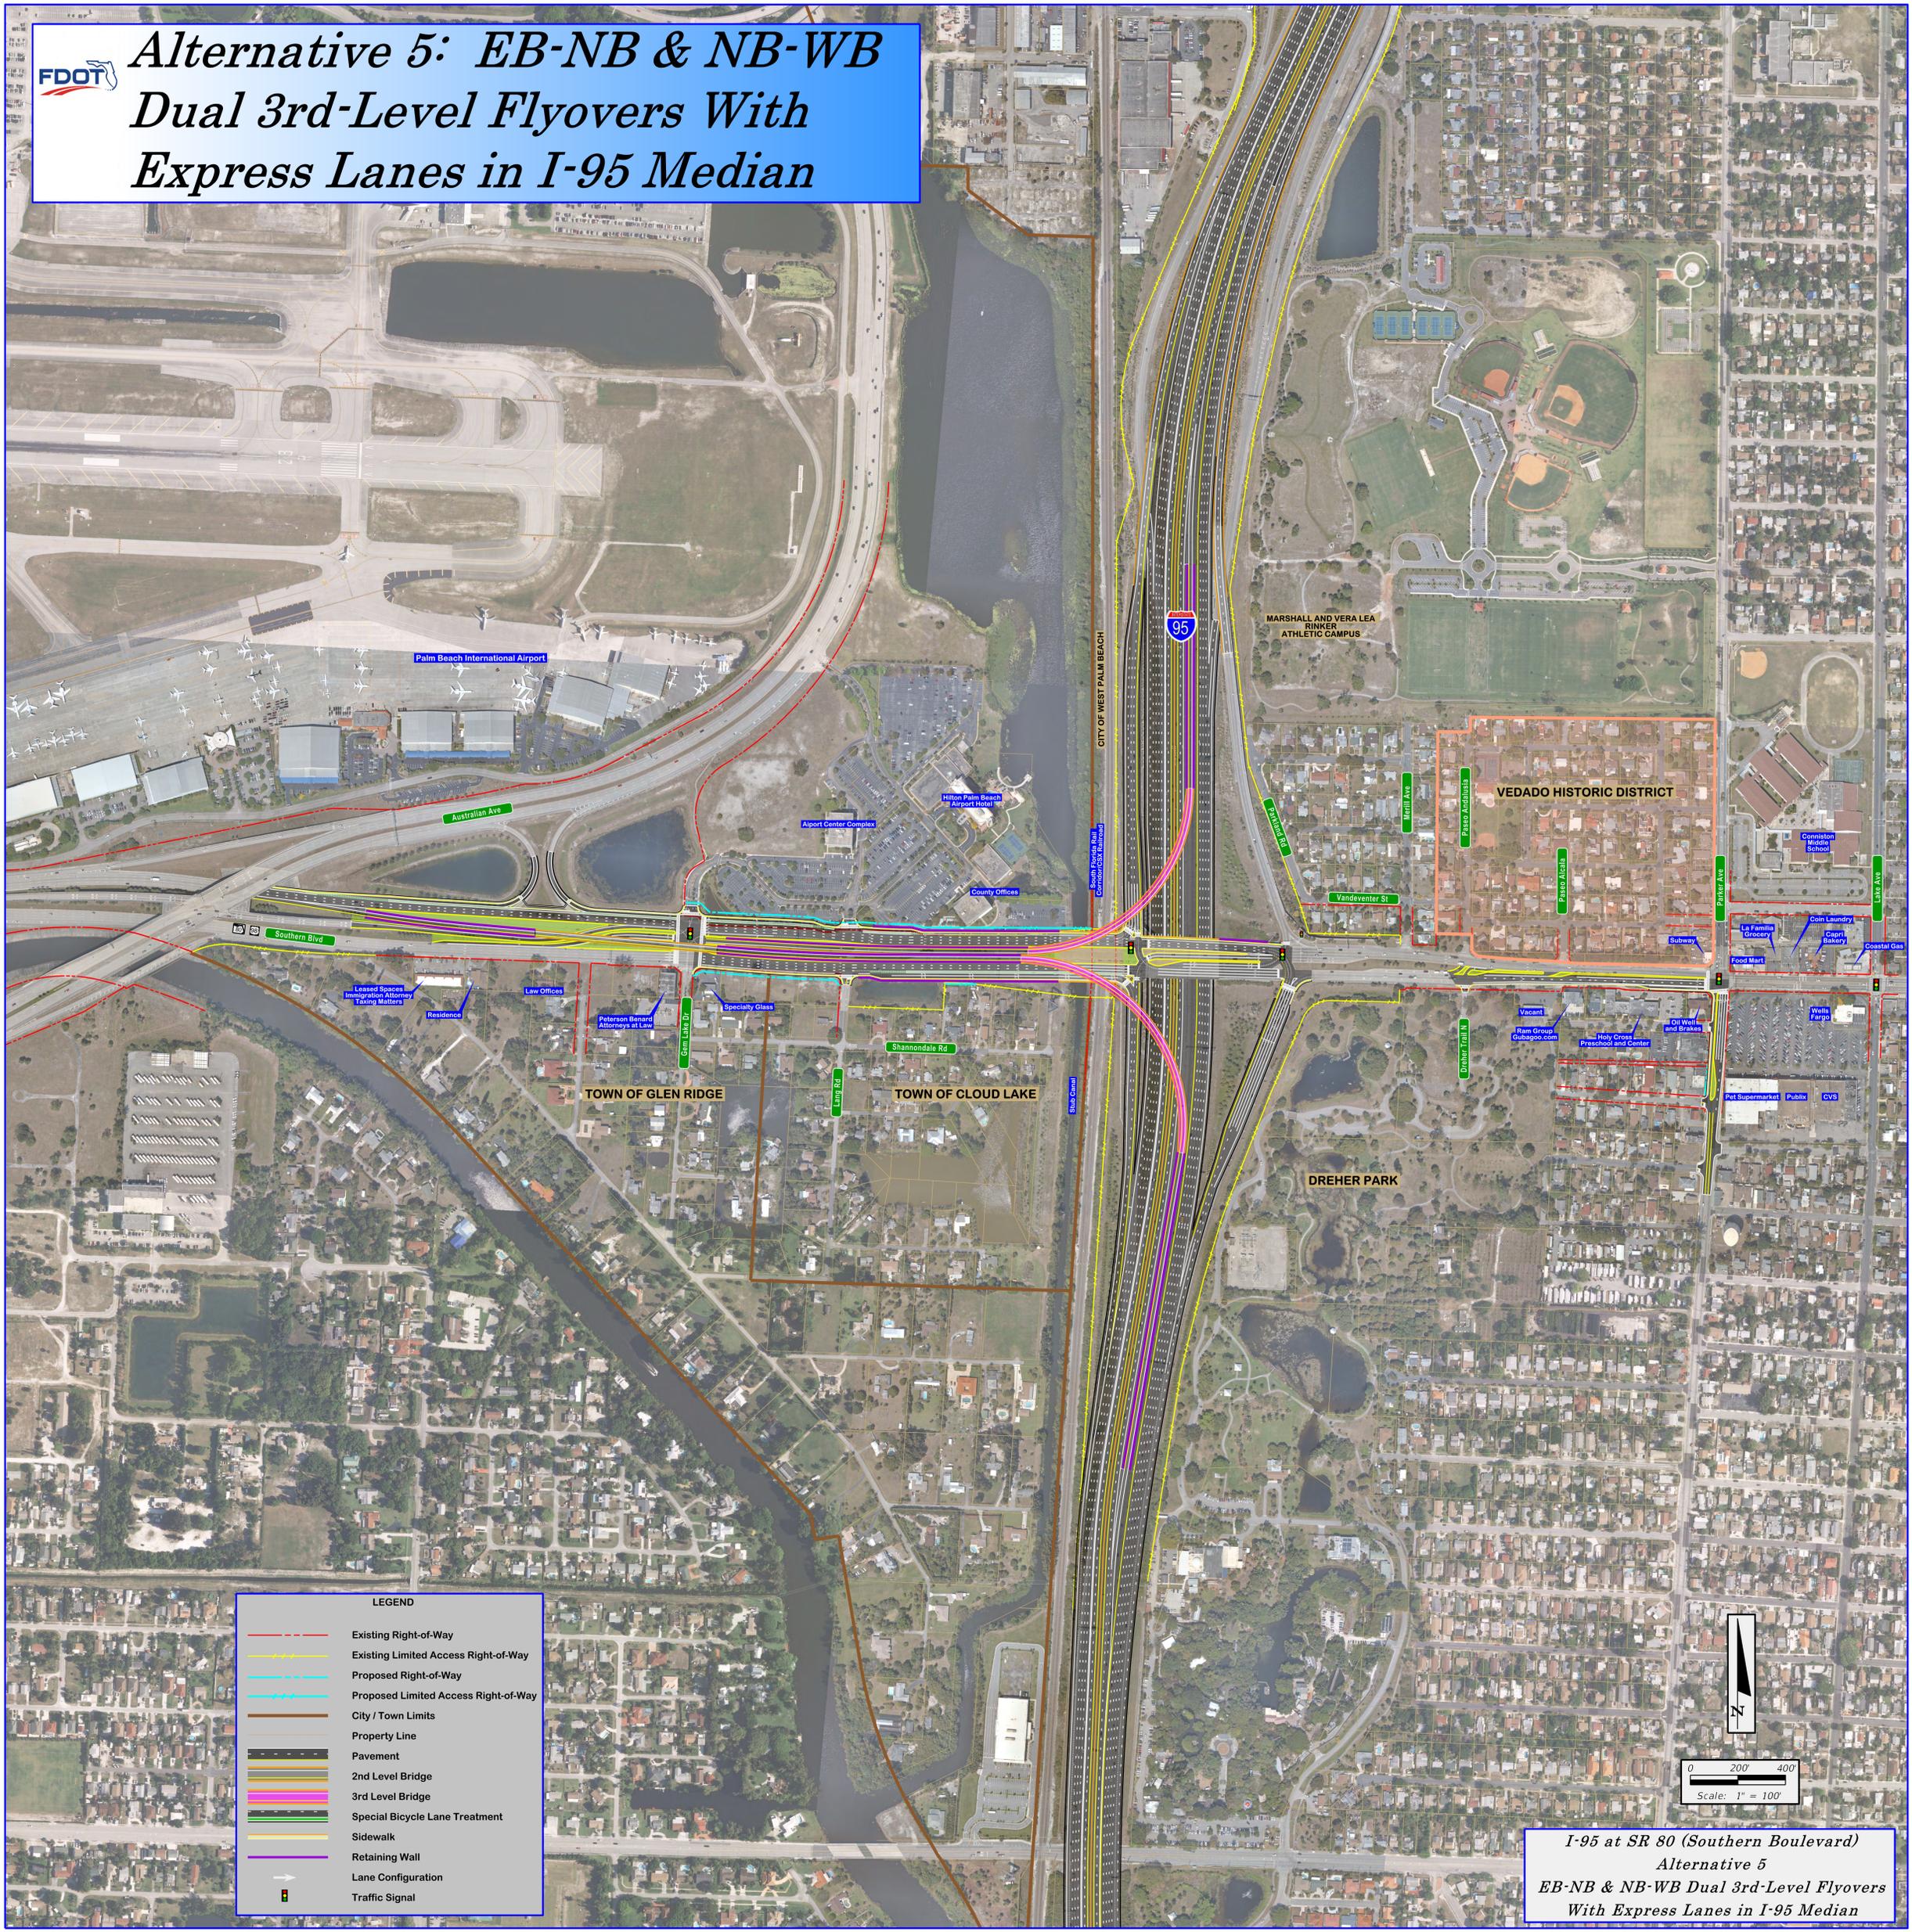


# Alternative 5: EB-NB & NB-WB Dual 3rd-Level Flyovers With Express Lanes in I-95 Median



**LEGEND**

	Existing Right-of-Way
	Existing Limited Access Right-of-Way
	Proposed Right-of-Way
	Proposed Limited Access Right-of-Way
	City / Town Limits
	Property Line
	Pavement
	2nd Level Bridge
	3rd Level Bridge
	Special Bicycle Lane Treatment
	Sidewalk
	Retaining Wall
	Lane Configuration
	Traffic Signal

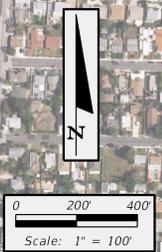

*I-95 at SR 80 (Southern Boulevard)  
Alternative 5  
EB-NB & NB-WB Dual 3rd-Level Flyovers  
With Express Lanes in I-95 Median*